



CHURCH LN

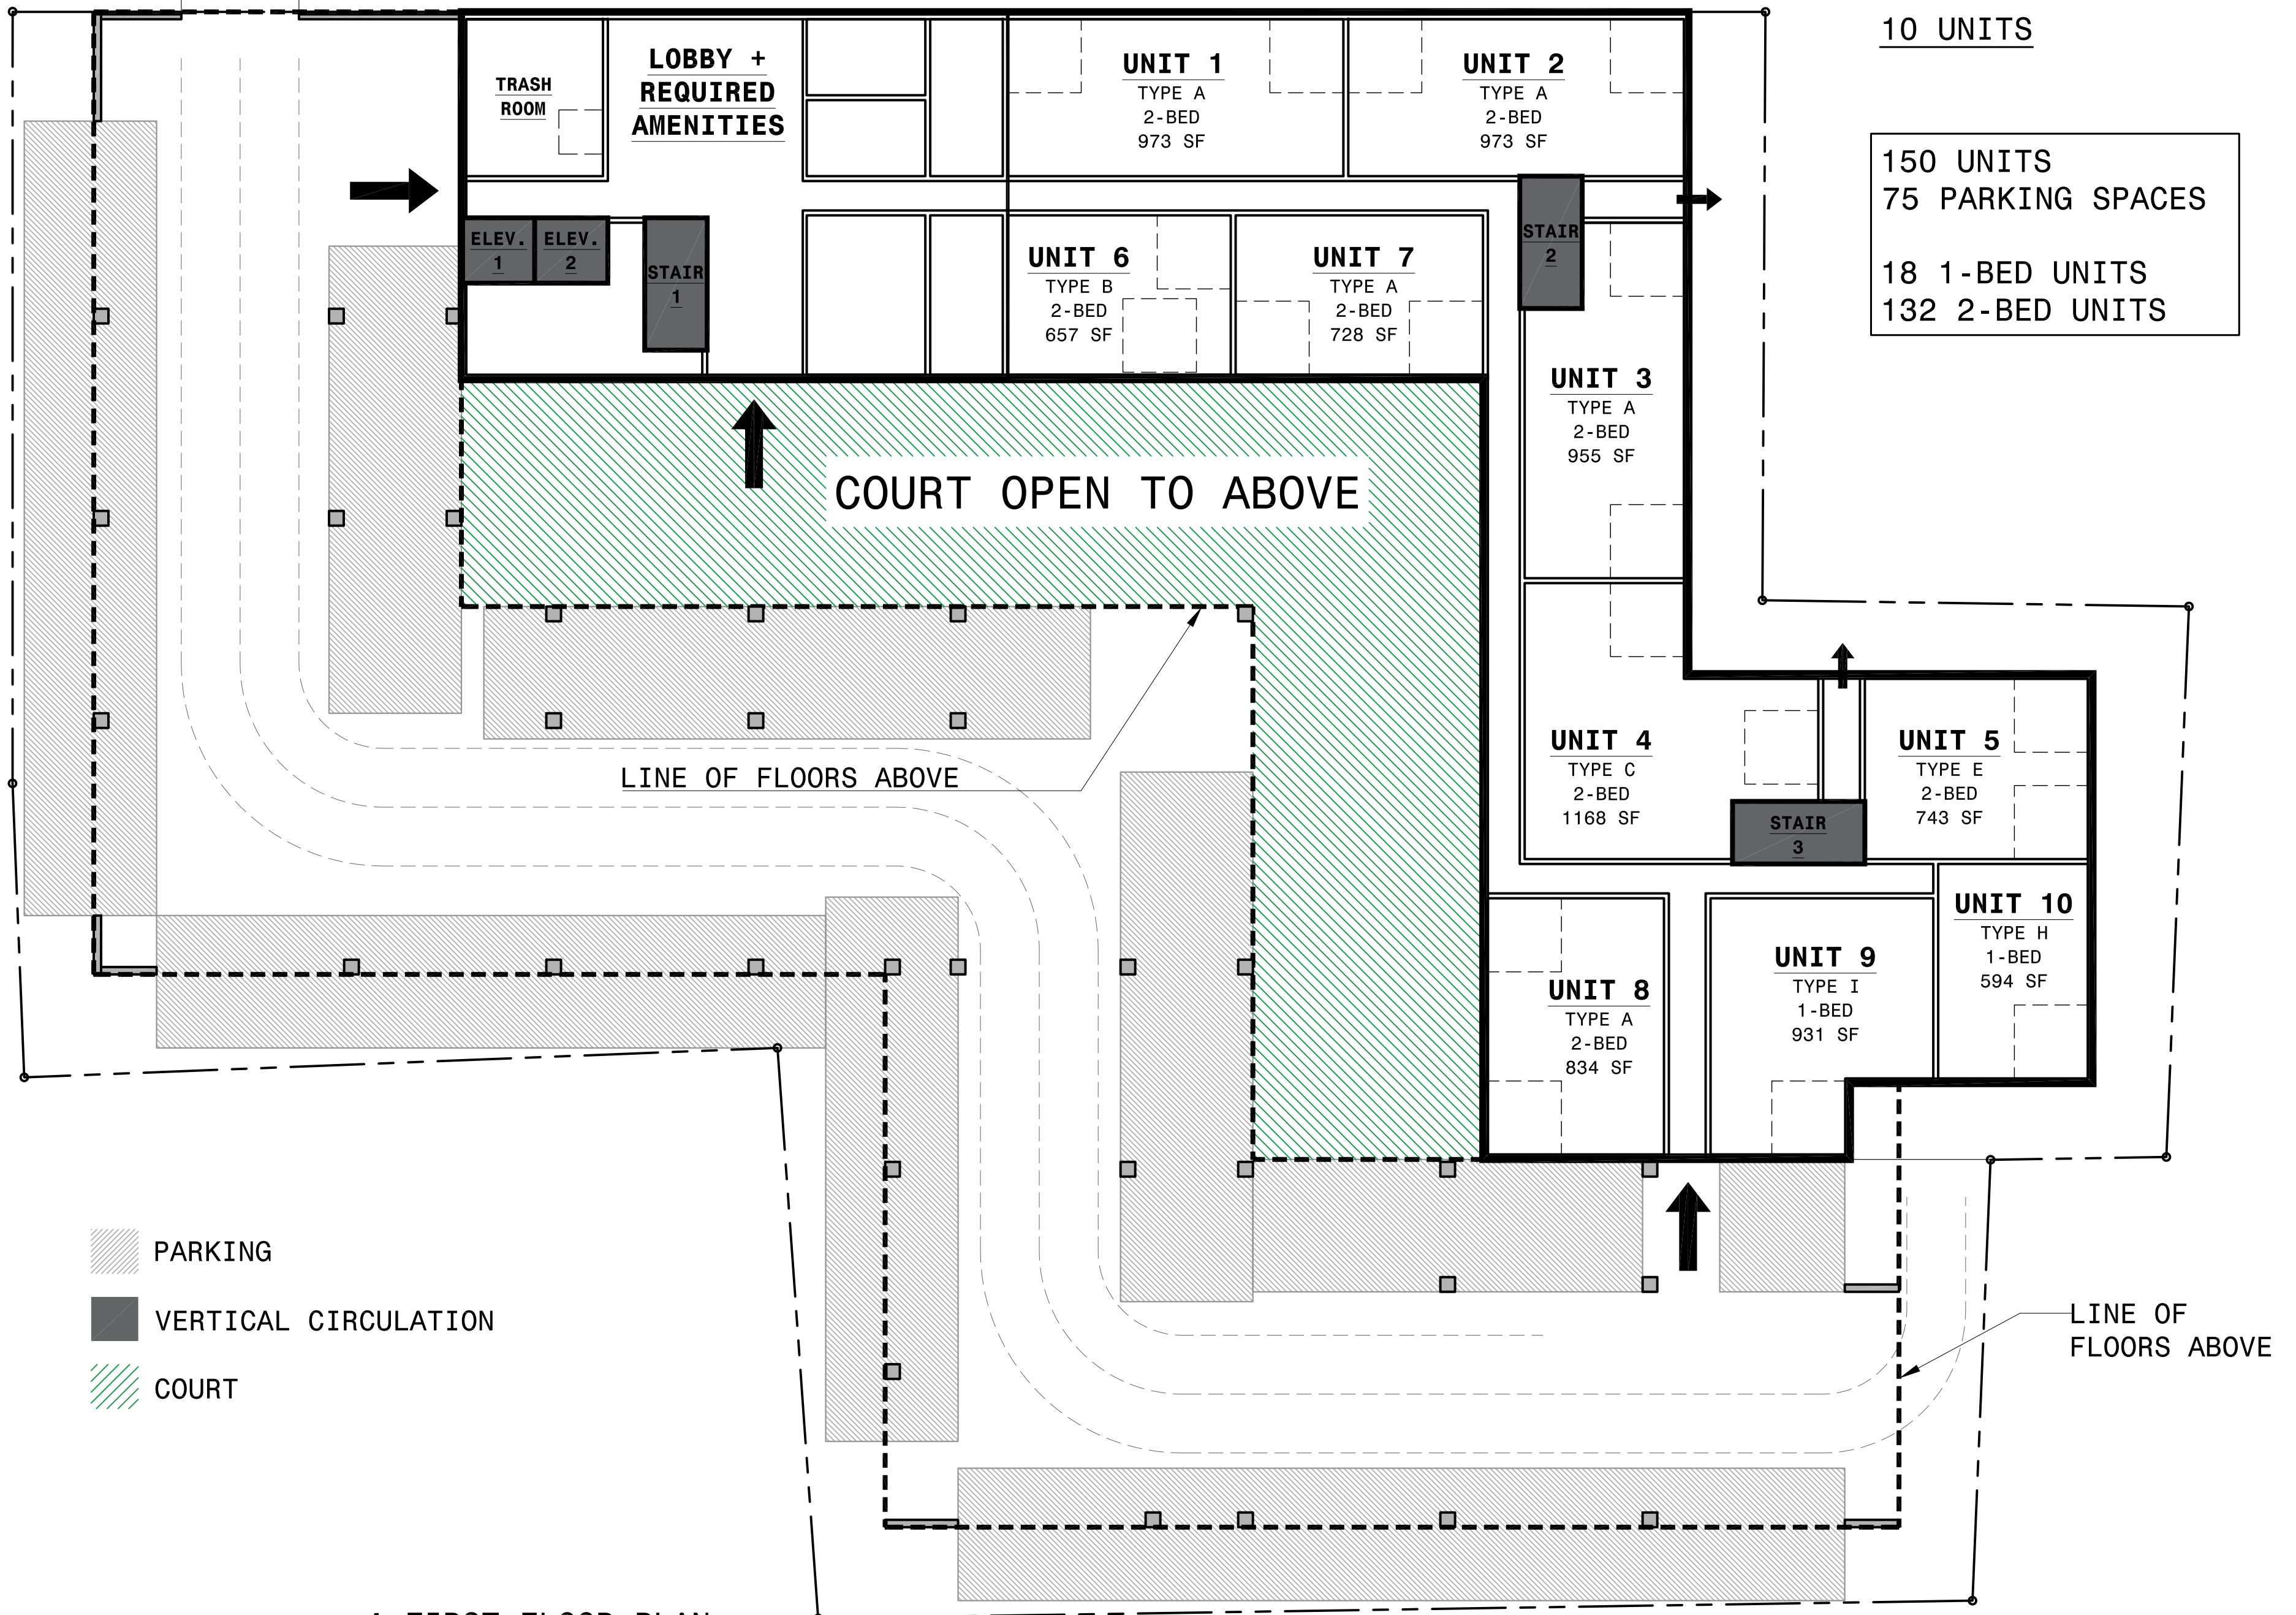

1 FIRST FLOOR PLAN
1/16" = 1'-0"

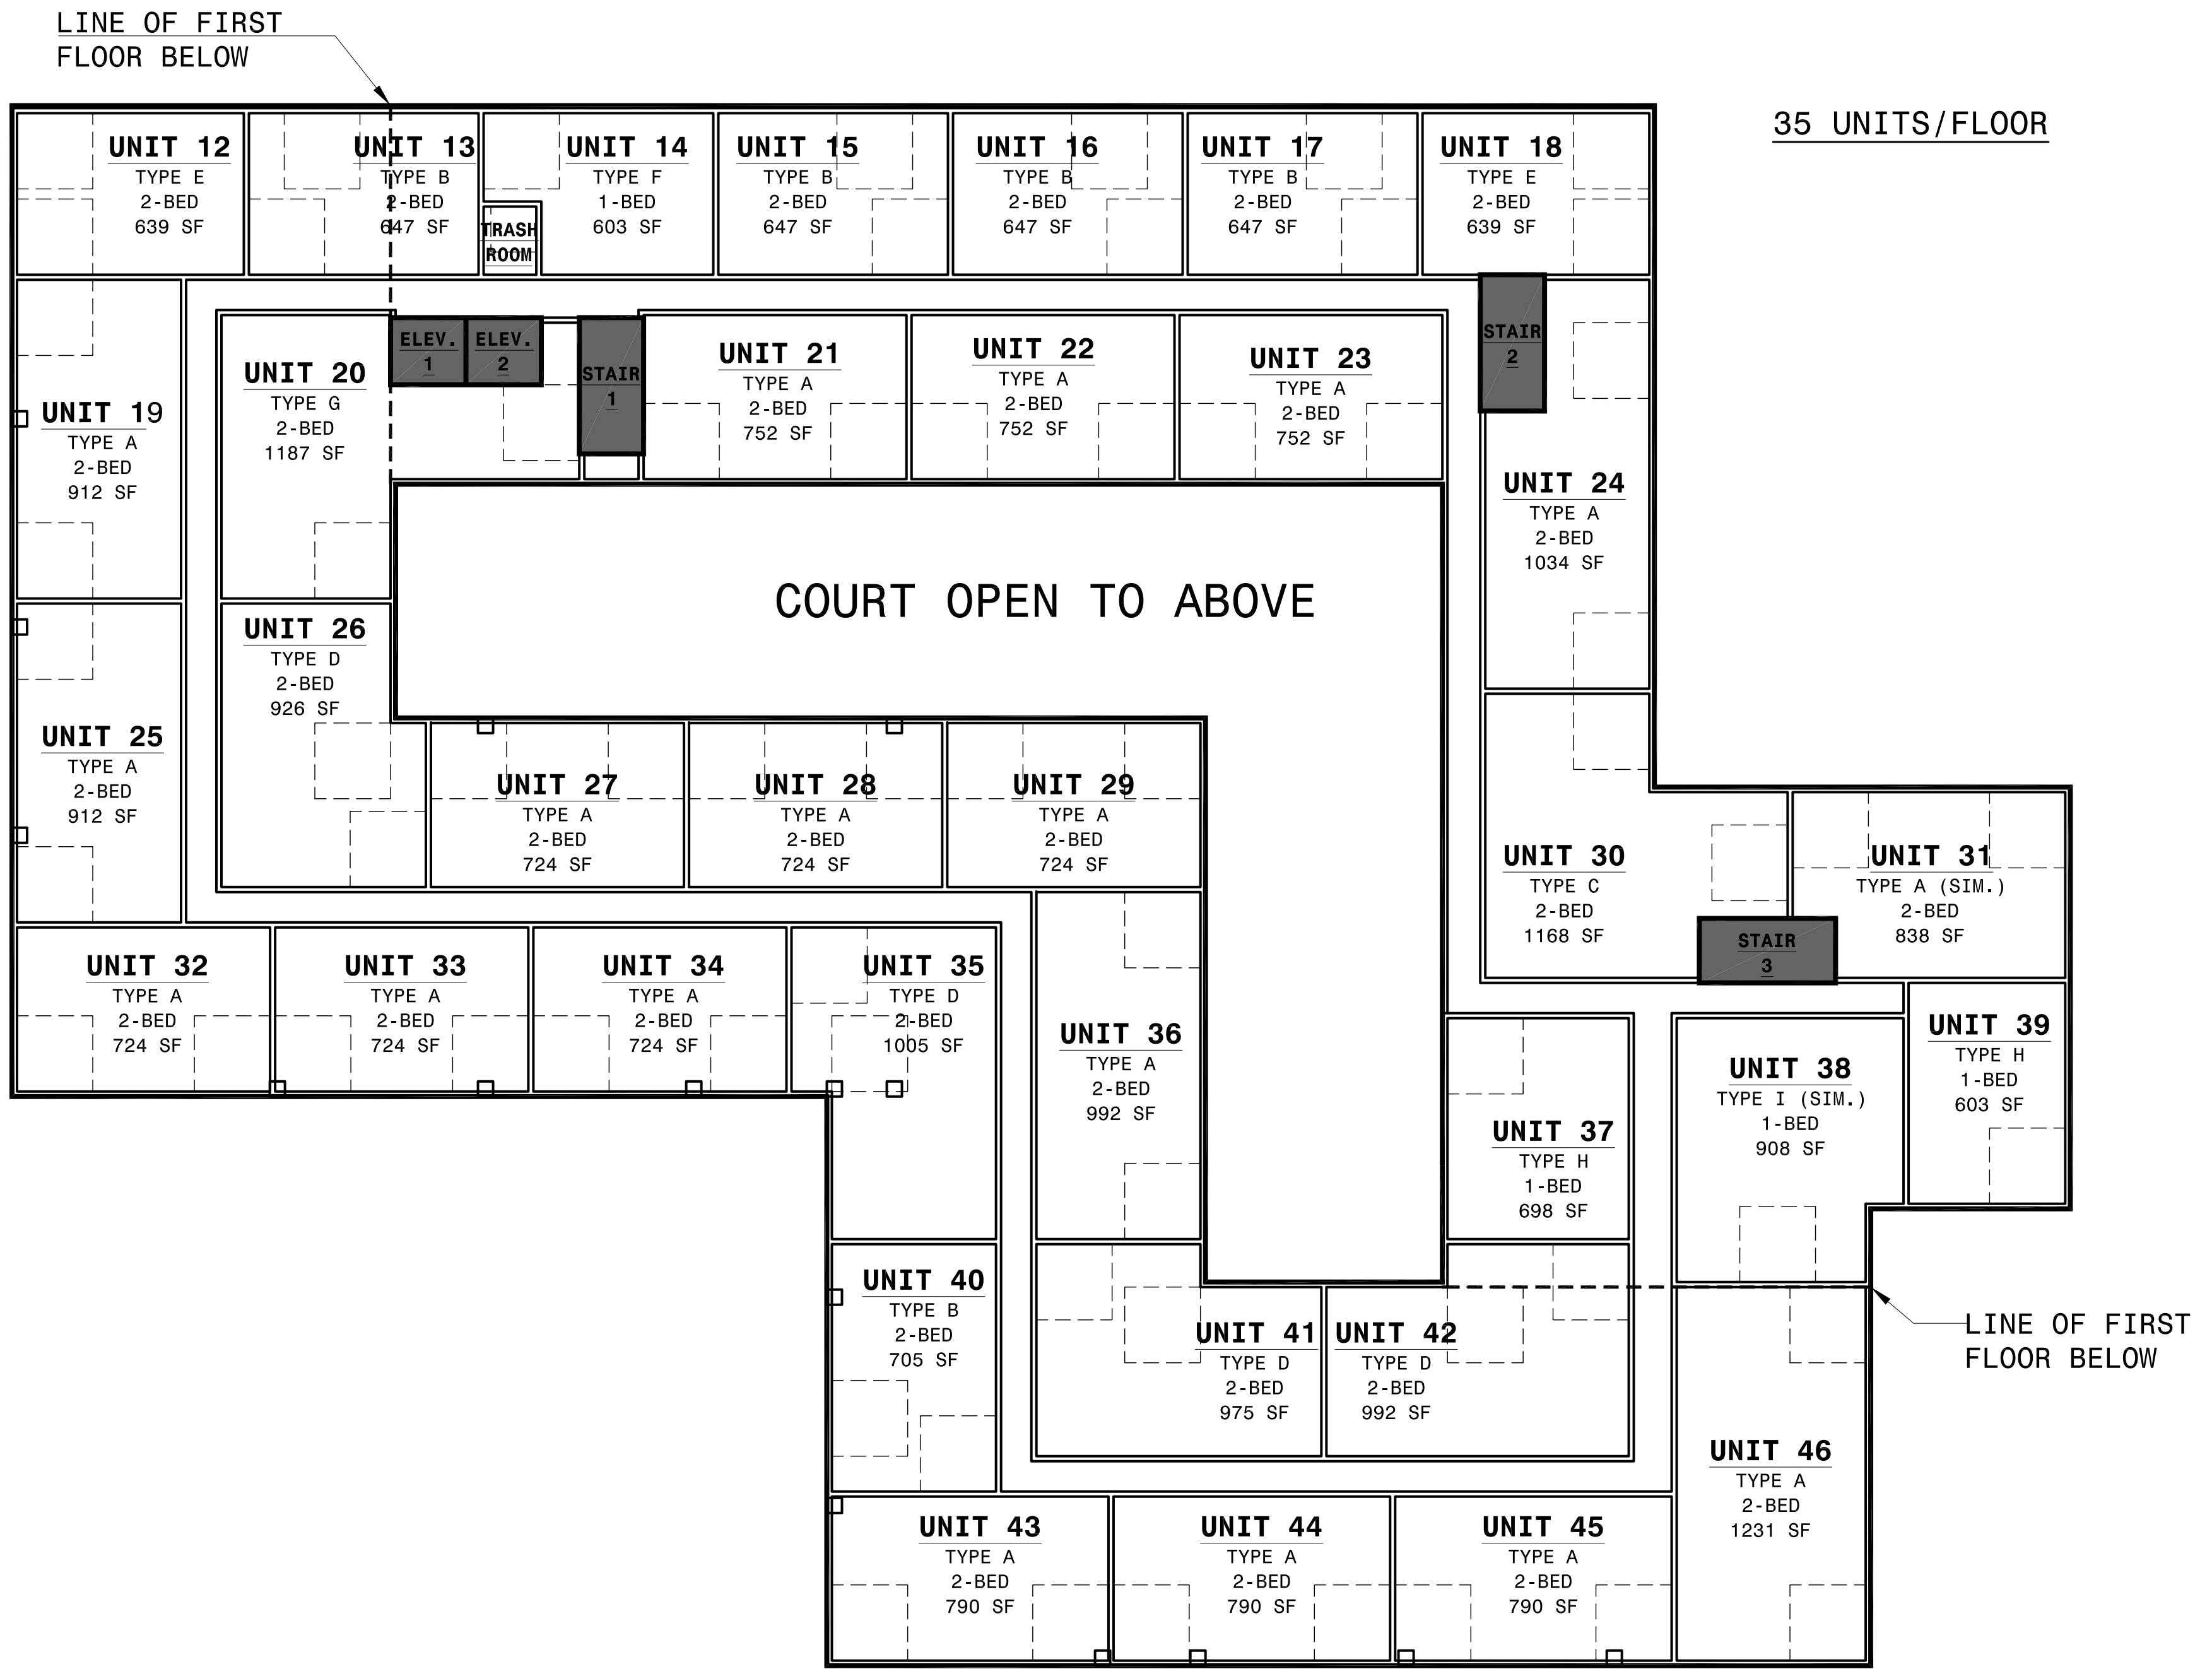

1 TYPICAL FLOOR PLAN (2ND TO 5TH)
 1/16" = 1'-0"